


PASSAGE COUVERT

PASSAGE COUVERT

FACADE NORD

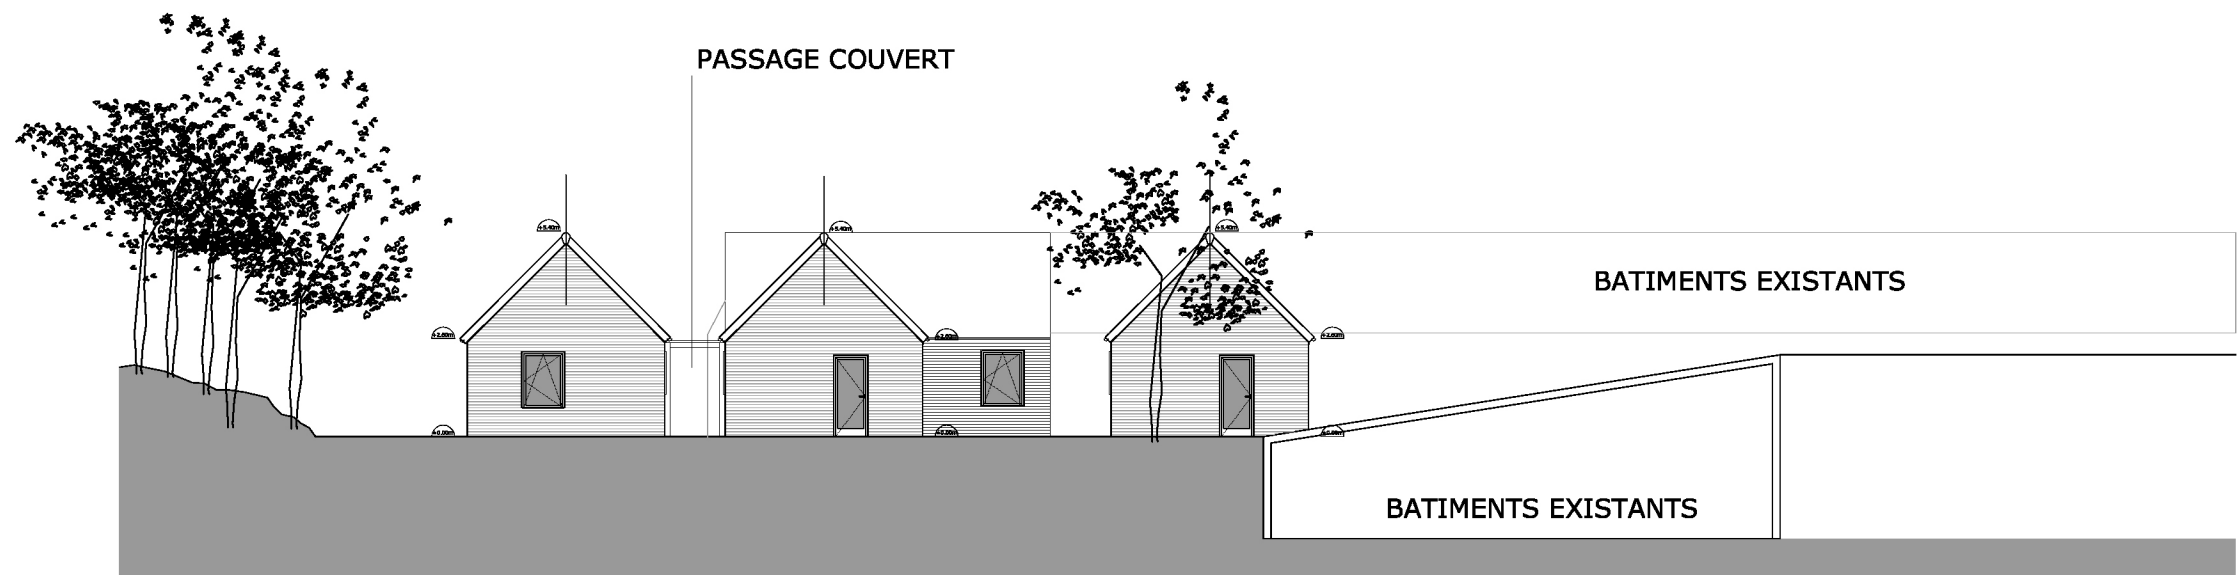

PASSAGE COUVERT

BATIMENTS EXISTANTS

BATIMENTS EXISTANTS

FACADE SUD